

TOWN OF PALMER LAKE, COLORADO

RESOLUTION NO. 70-2023

**A RESOLUTION APPROVING A REPLAT OF INTERIOR LOT LINE OF LOT 42,
PARCEL 7105308001, LOCATED AT 84 HWY 105, PALMER LAKE**

WHEREAS, the Board of Trustees of the Town of Palmer Lake, Colorado, pursuant to Colorado statute and the Town of Palmer Lake Municipal Code, is vested with the authority of administering the affairs of the Town of Palmer Lake, Colorado;

WHEREAS, the Owner of Lots 42, located at 84 Hwy 105, desires a replat of the interior lot line and filed an application for replat of five feet to bring an existing structure into compliance with CC zoning code; and

WHEREAS, the proposed replat meets all the minimum requirements of Chapter 16 zoning code, and other applicable Town ordinances; and there are no requests for waivers of any of the requirements of the various Town regulations and resolutions; and

WHEREAS, on October 18, 2023, the Planning Commission reviewed the application for replat and found that it will be acceptable and recommended approval of the replat as presented.


NOW, THEREFORE, BE IT RESOLVED BY THE BOARD OF TRUSTEES OF THE TOWN OF PALMER LAKE, COLORADO AS FOLLOWS:

1. The replat of Lot 42, located at 84 Hwy 105, attached hereto as Exhibit A, and incorporated herein, evidencing the replat request by the Owner, as well as any and all easements thereon, is hereby approved.
2. Severability. If any article, section, paragraph, sentence, clause, or phrase of this Resolution is held to be unconstitutional or invalid for any reason such decision shall not affect the validity or constitutionality of the remaining portions of this Resolution. The Board of Trustees hereby declares that it would have passed this resolution and each part or parts thereof irrespective of the fact that any one part or parts be declared unconstitutional or invalid.
3. Repeal. Existing resolutions or parts of resolutions covering the same matters embraced in this Resolution are hereby repealed and all resolutions or parts of resolutions inconsistent with the provisions of this Resolution are hereby repealed.

INTRODUCED, RESOLVED, AND PASSED AT A REGULAR MEETING OF THE BOARD OF TRUSTEES OF THE TOWN OF PALMER LAKE ON THIS 26th DAY OF OCTOBER 2023.

ATTEST:

TOWN OF PALMER LAKE, COLORADO

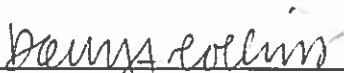


Dawn A. Collins
Town Administrator/Clerk

BY: 

Grant Havenar
Mayor

LOT LINE ADJUSTMENT

PART OF SECTION 5, T. 11 S COUNTY OF EL PASO, STA

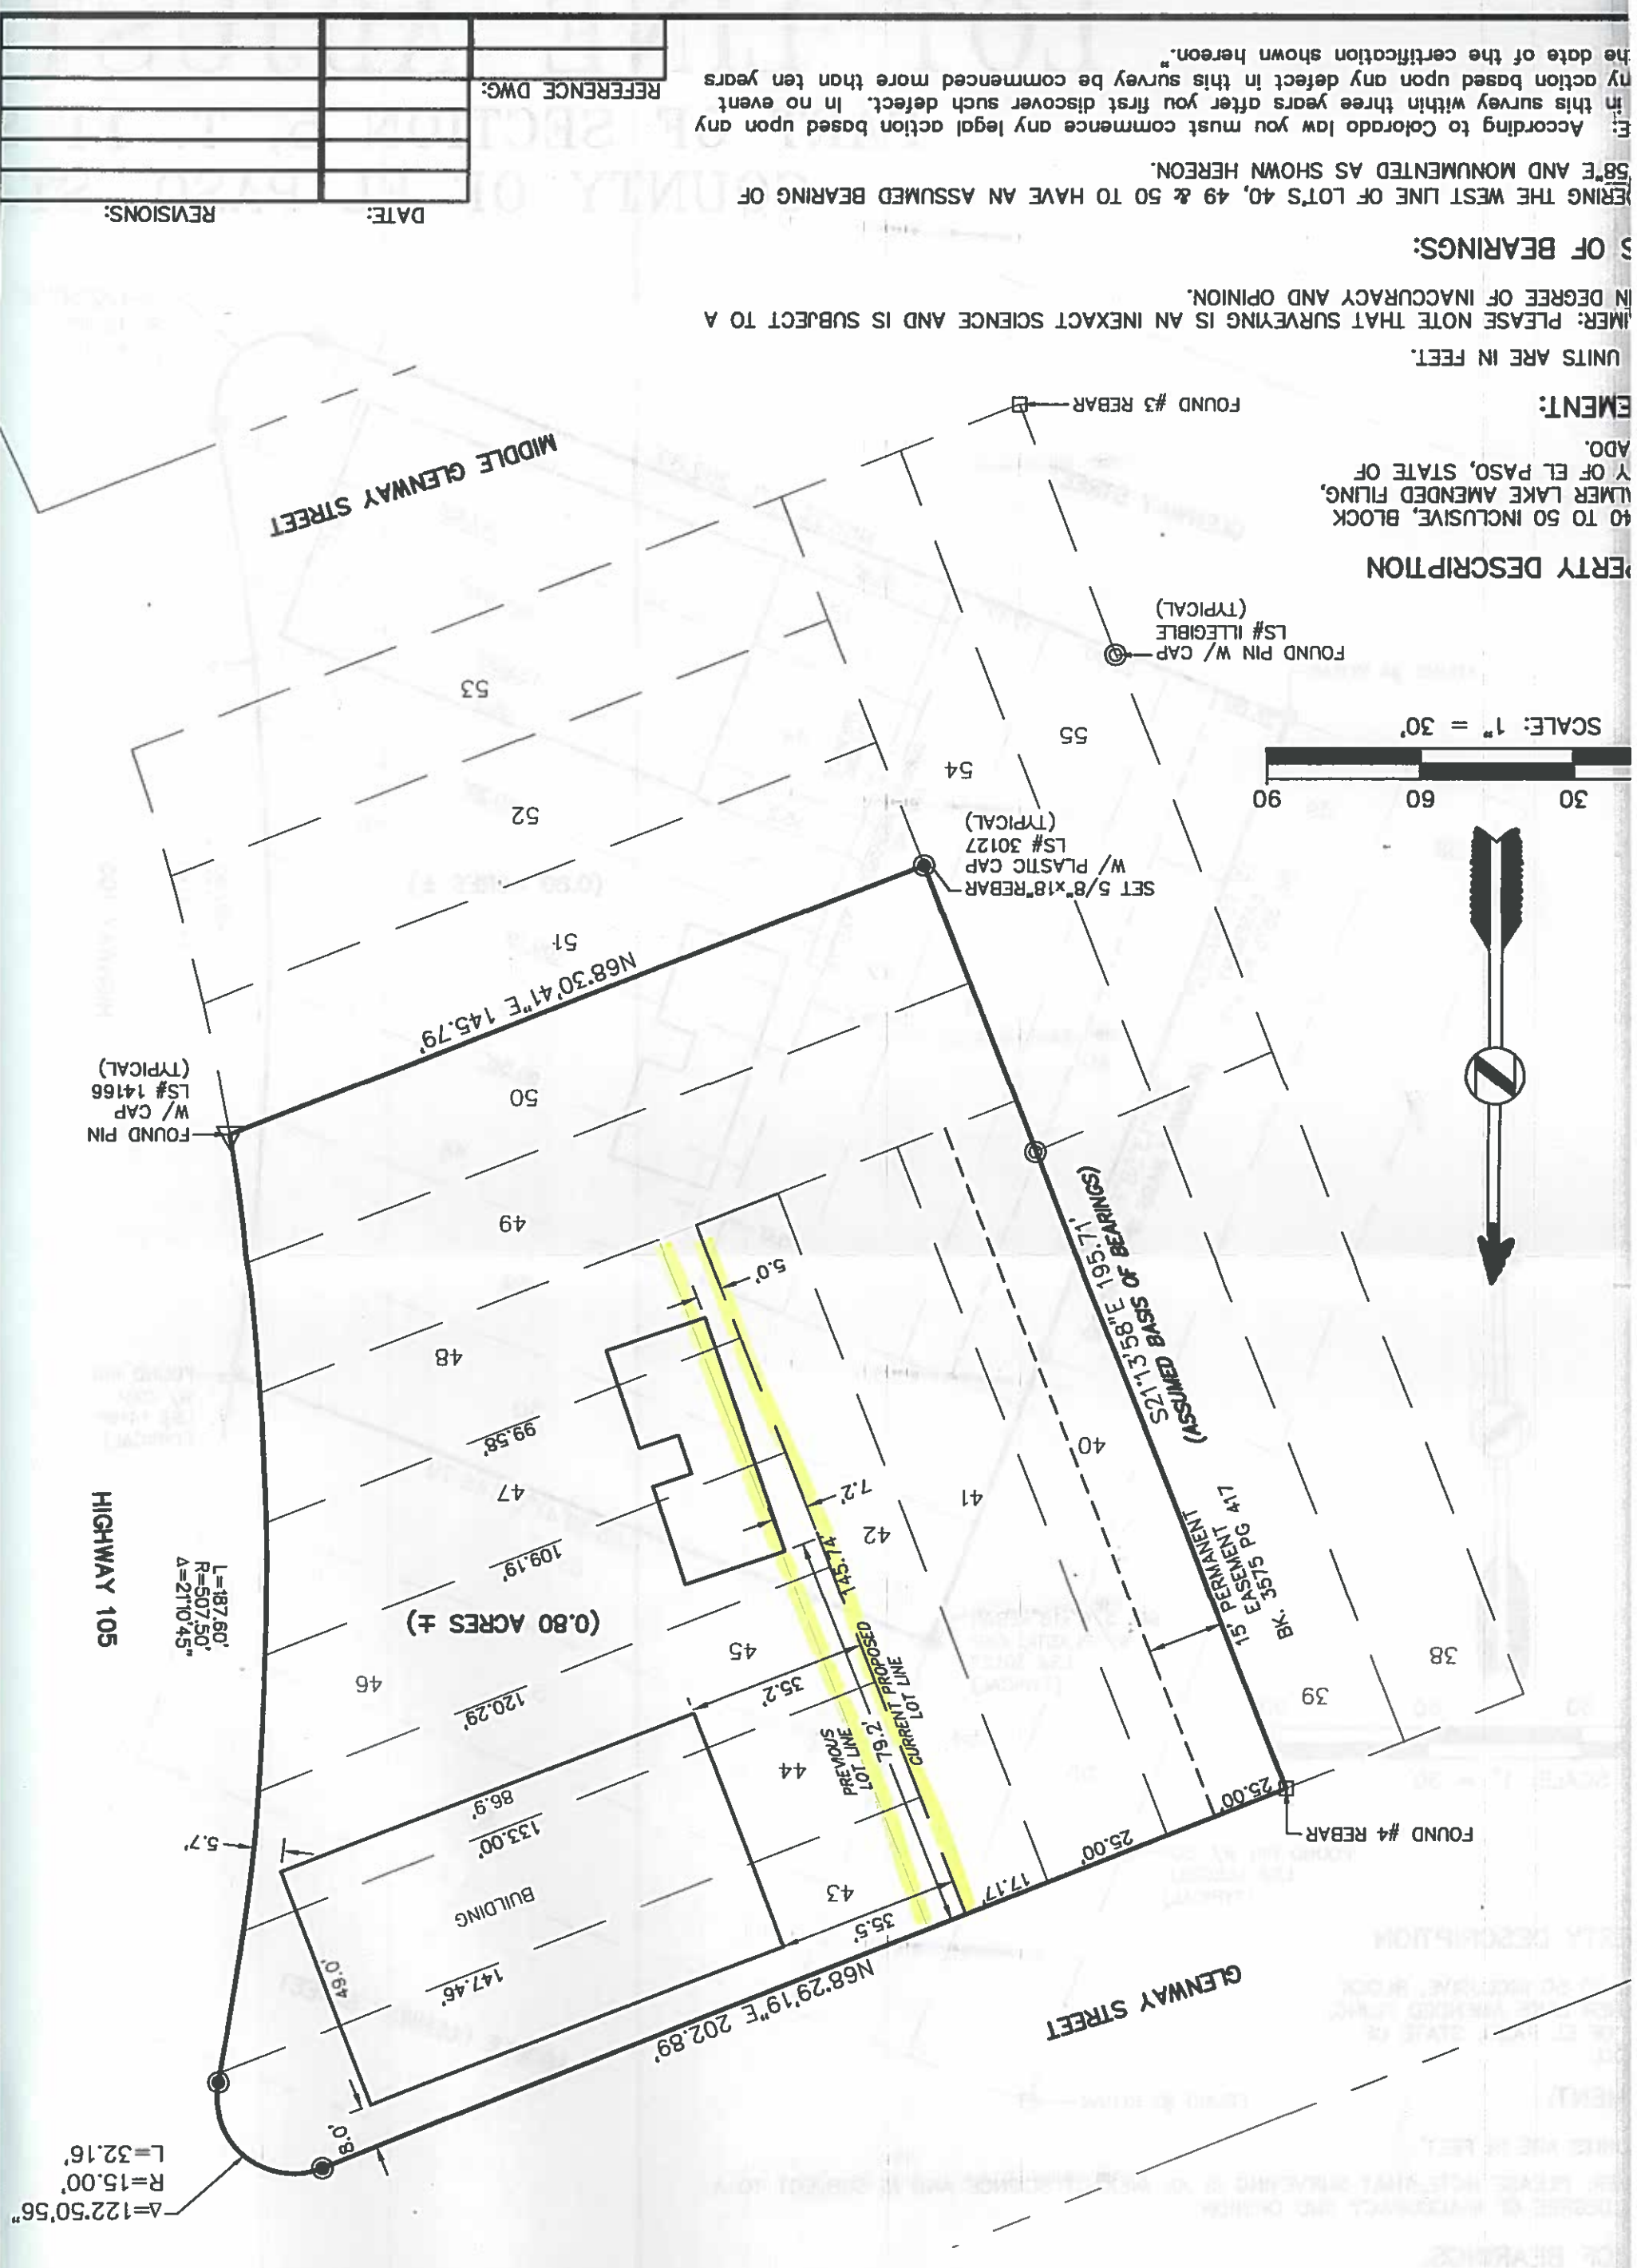

NO.	DATE	REVISIONS:

REFERENCE DWG: